


REVISION	DATE	DESCRIPTION

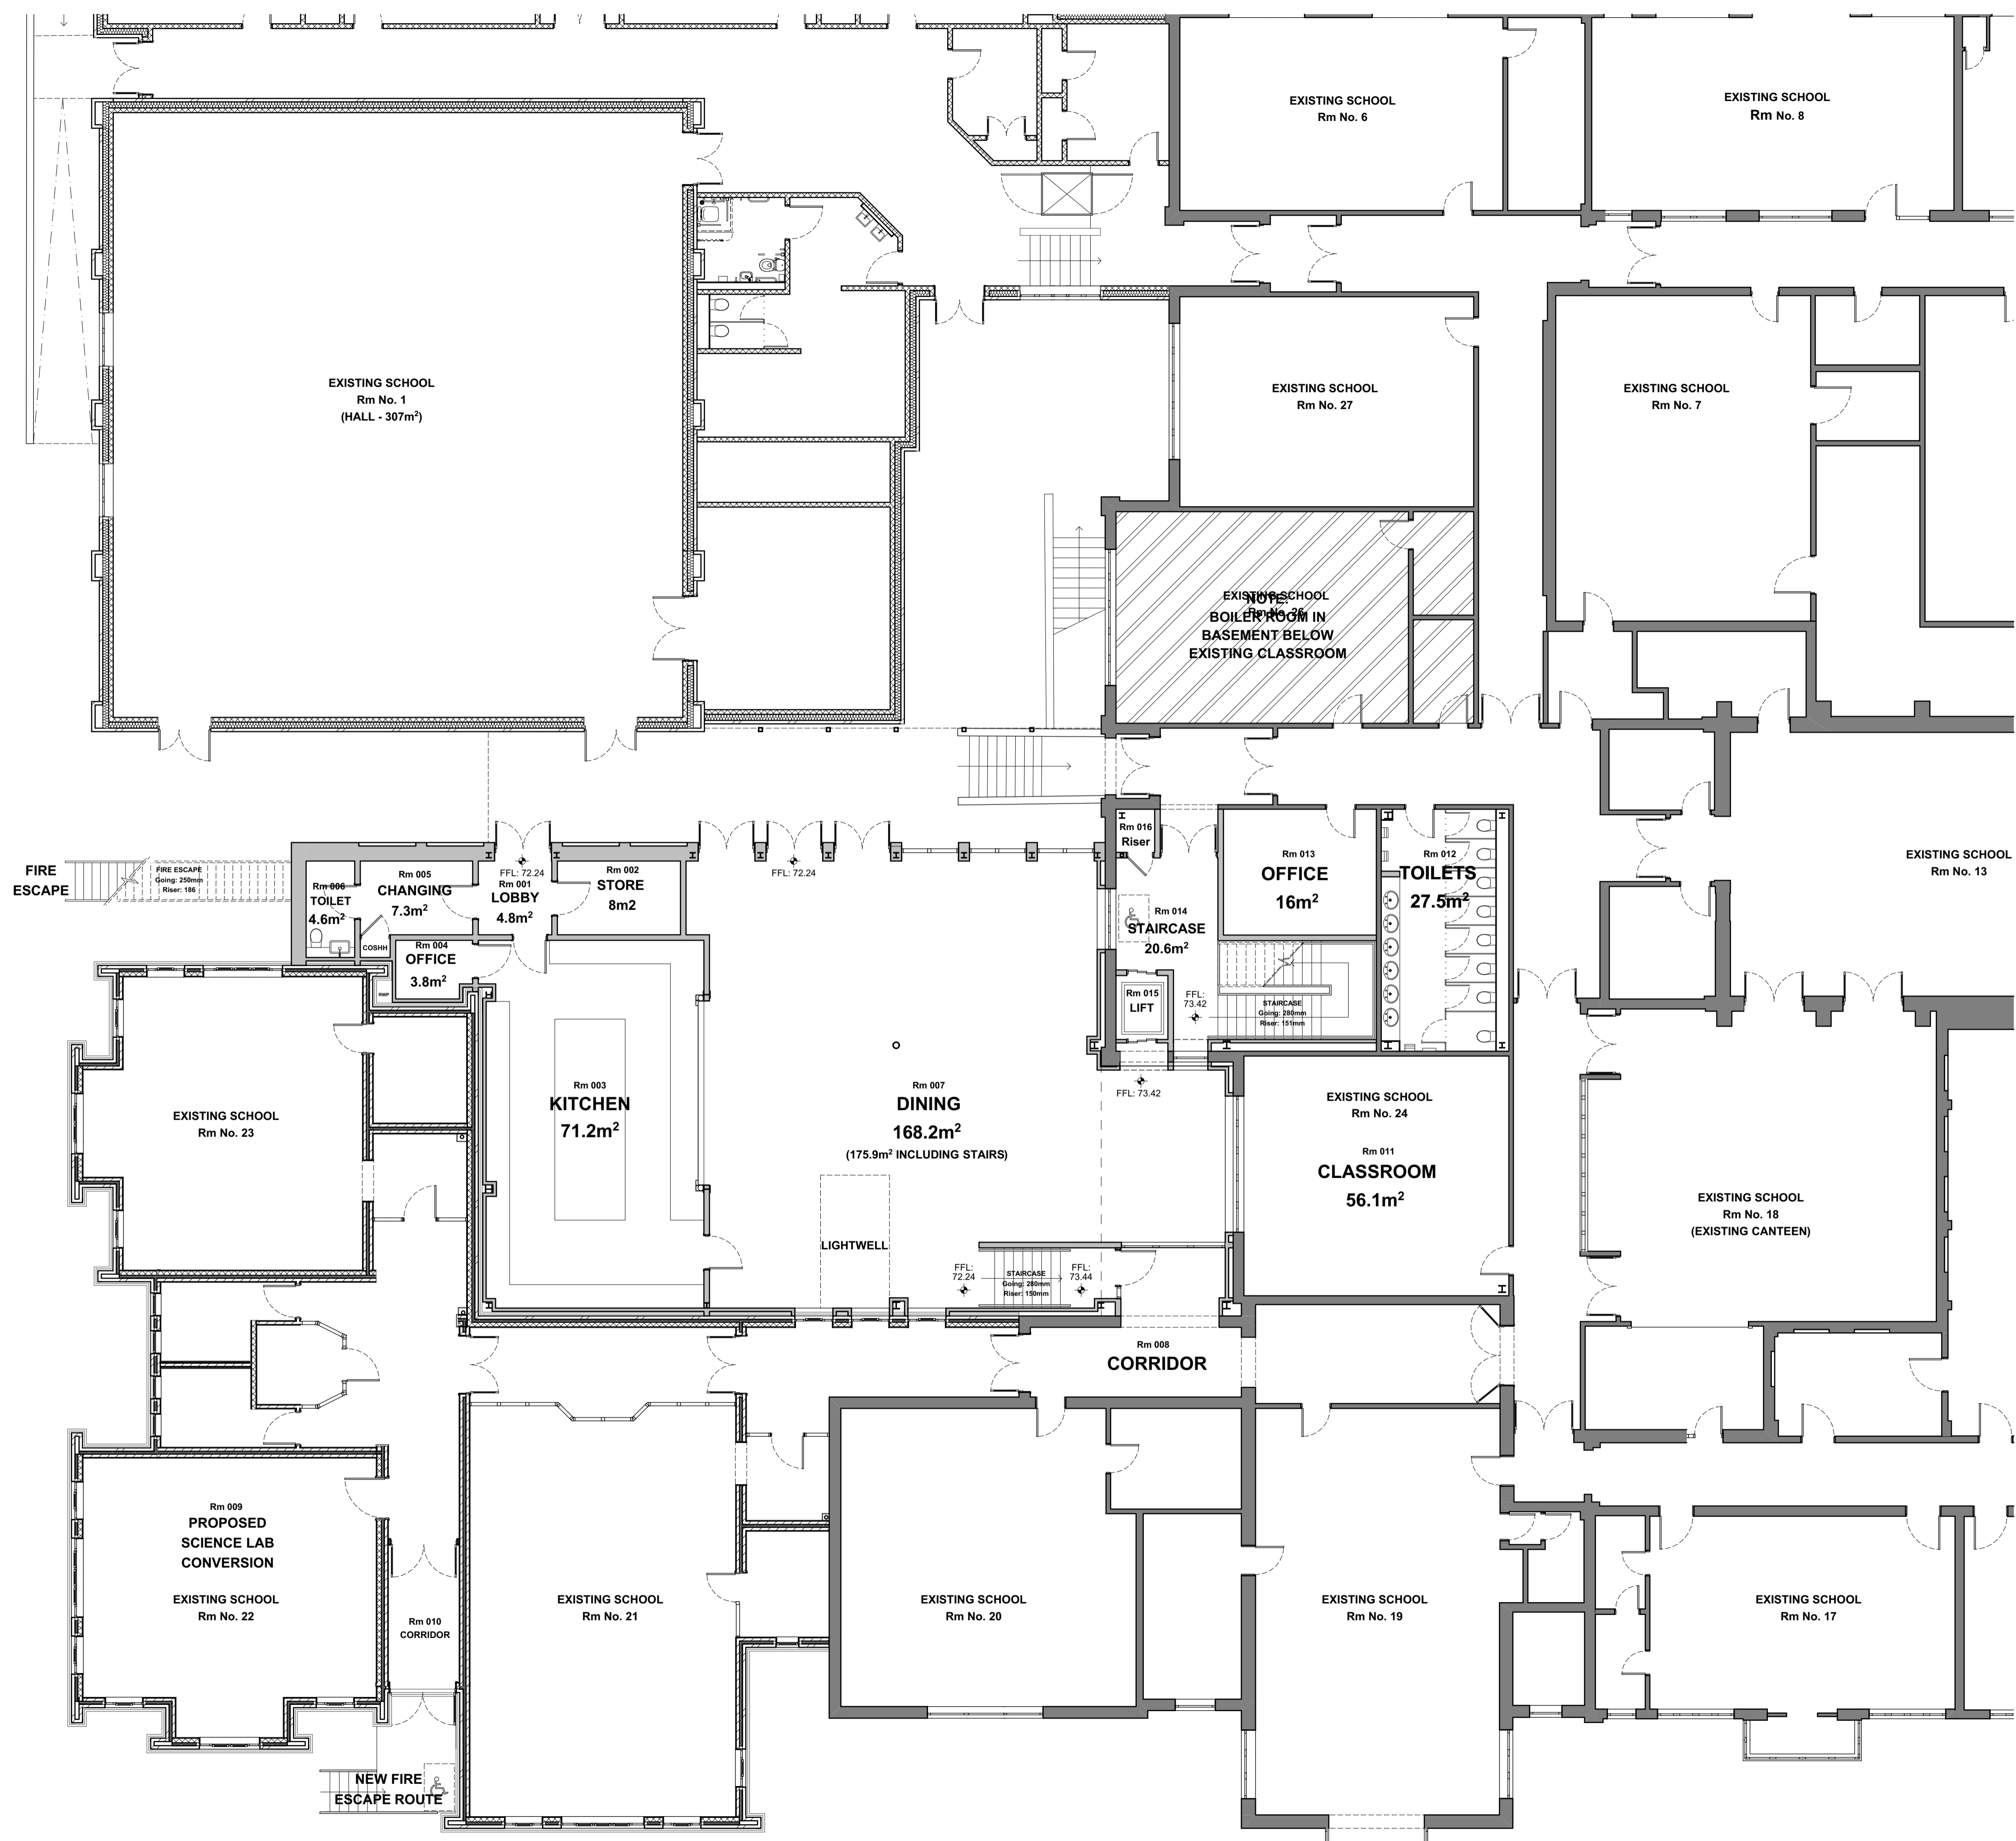

PROPOSED GROUND FLOOR PLAN
Scale 1:100

NOTE: DWG Files are provided FOR INFORMATION only. DWG Files are generated from ArchiCAD. Non-editable Hardcopies and PDF Files take precedence and in the event of any discrepancies please advise the Architect immediately.

DRAWING TITLE	Proposed Ground Floor Plan	
JOB DESCRIPTION	NEWPORT GIRLS' HIGH SCHOOL ACADEMY EXTENSION	
STATUS	PLANNING	
DRAWING SCALE	DATE	DRAWING REF.
1:100 @ A1	18/06/2020	2726-D-008

BAART HARRIES NEWALL ARCHITECTS

1 WILDERHOPE HOUSE
POURNIKY GARDENS
BELLE Vue
SHREWSBURY SY5 7JG
Fax: 01743 349744
Tel: 01743 341261