
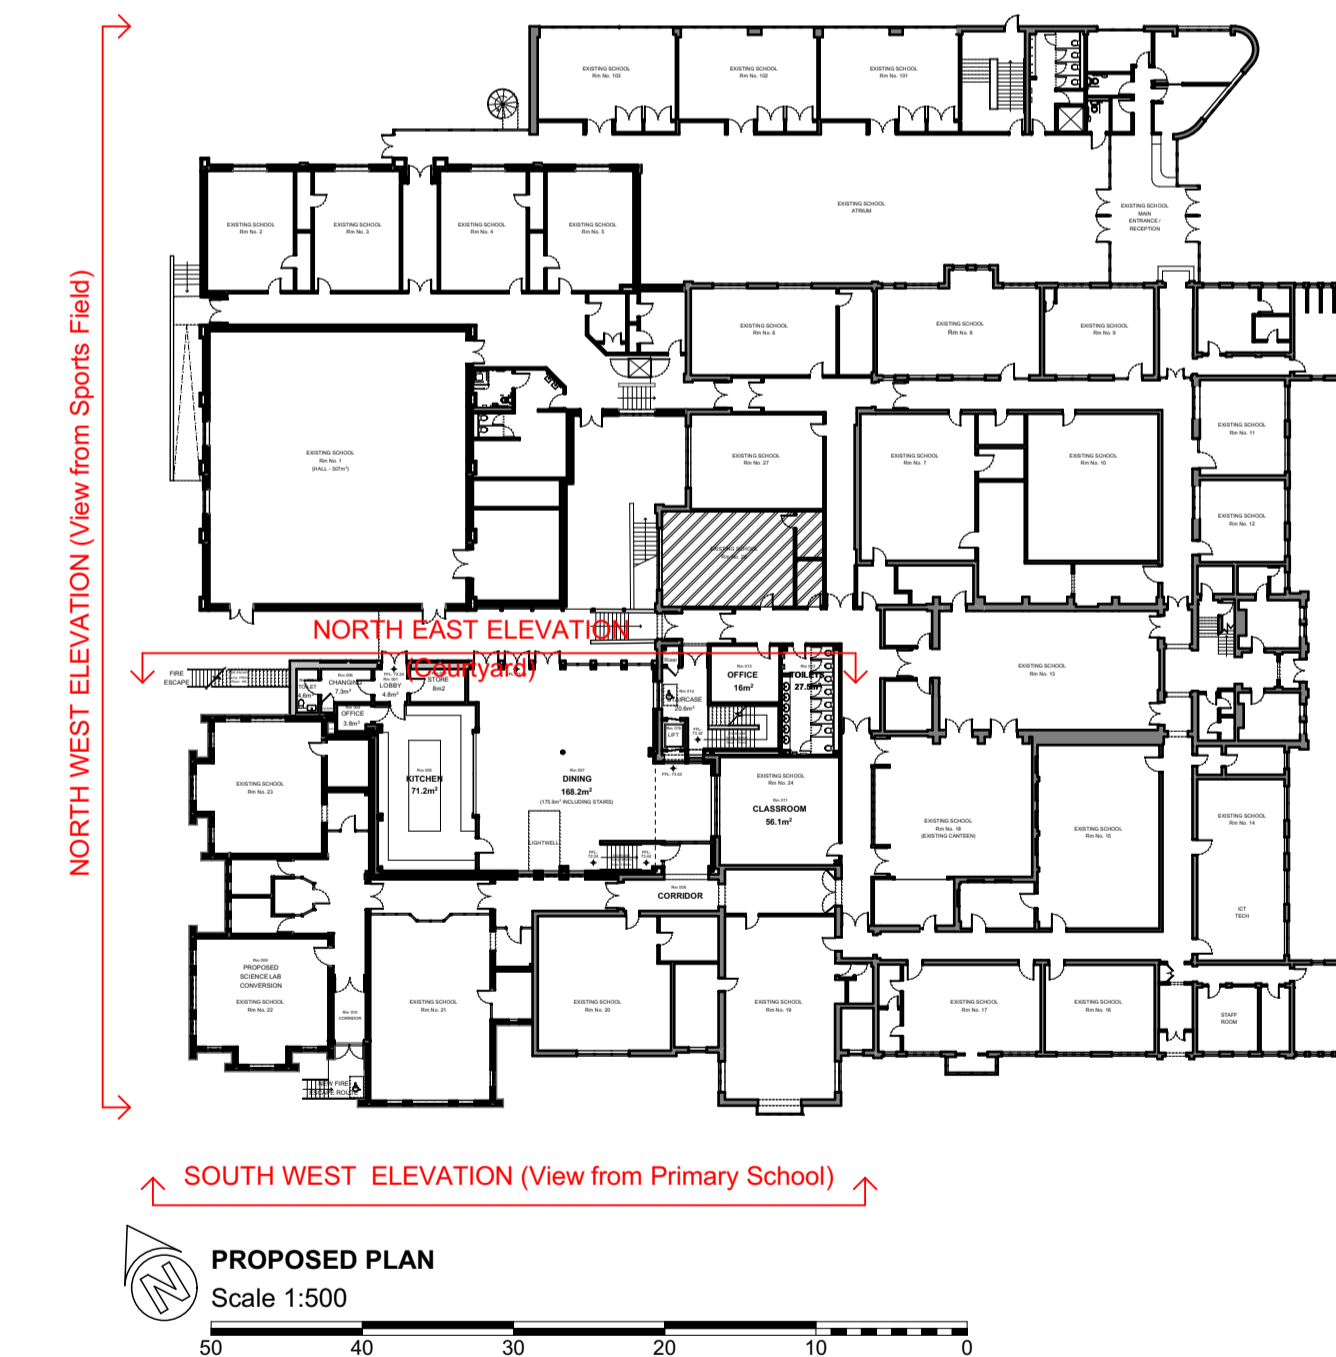
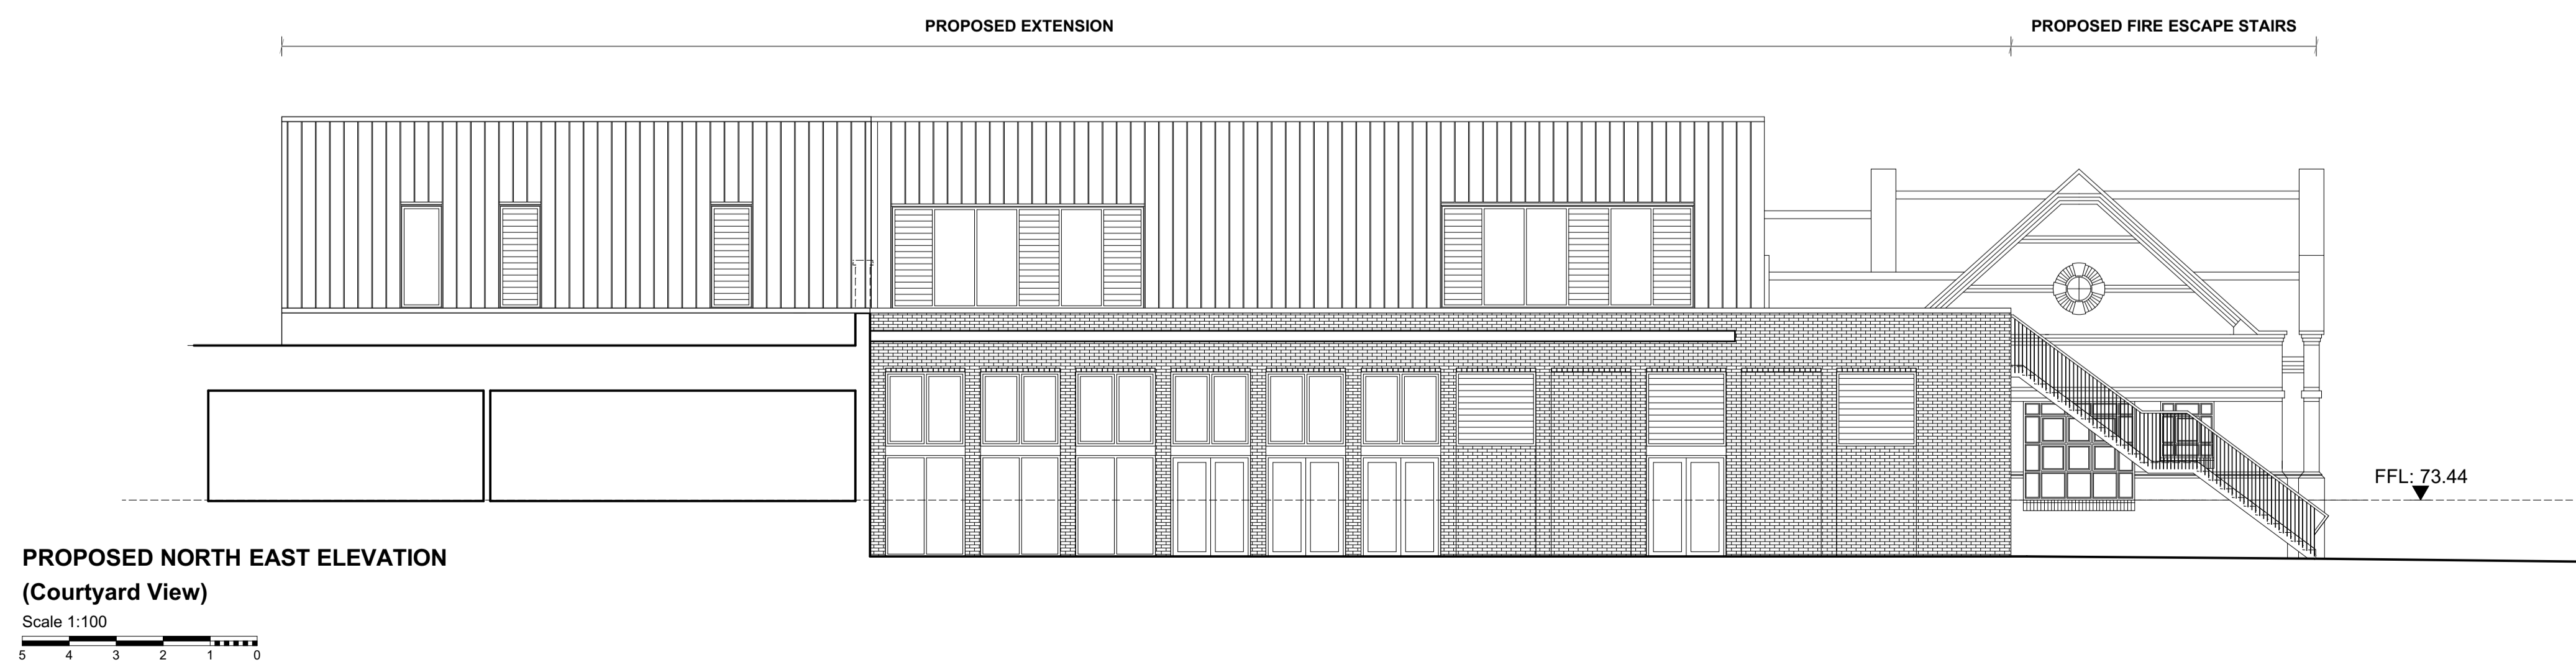


REVISION	DATE	DESCRIPTION
A	19/06/20	Note corrected to Proposed.

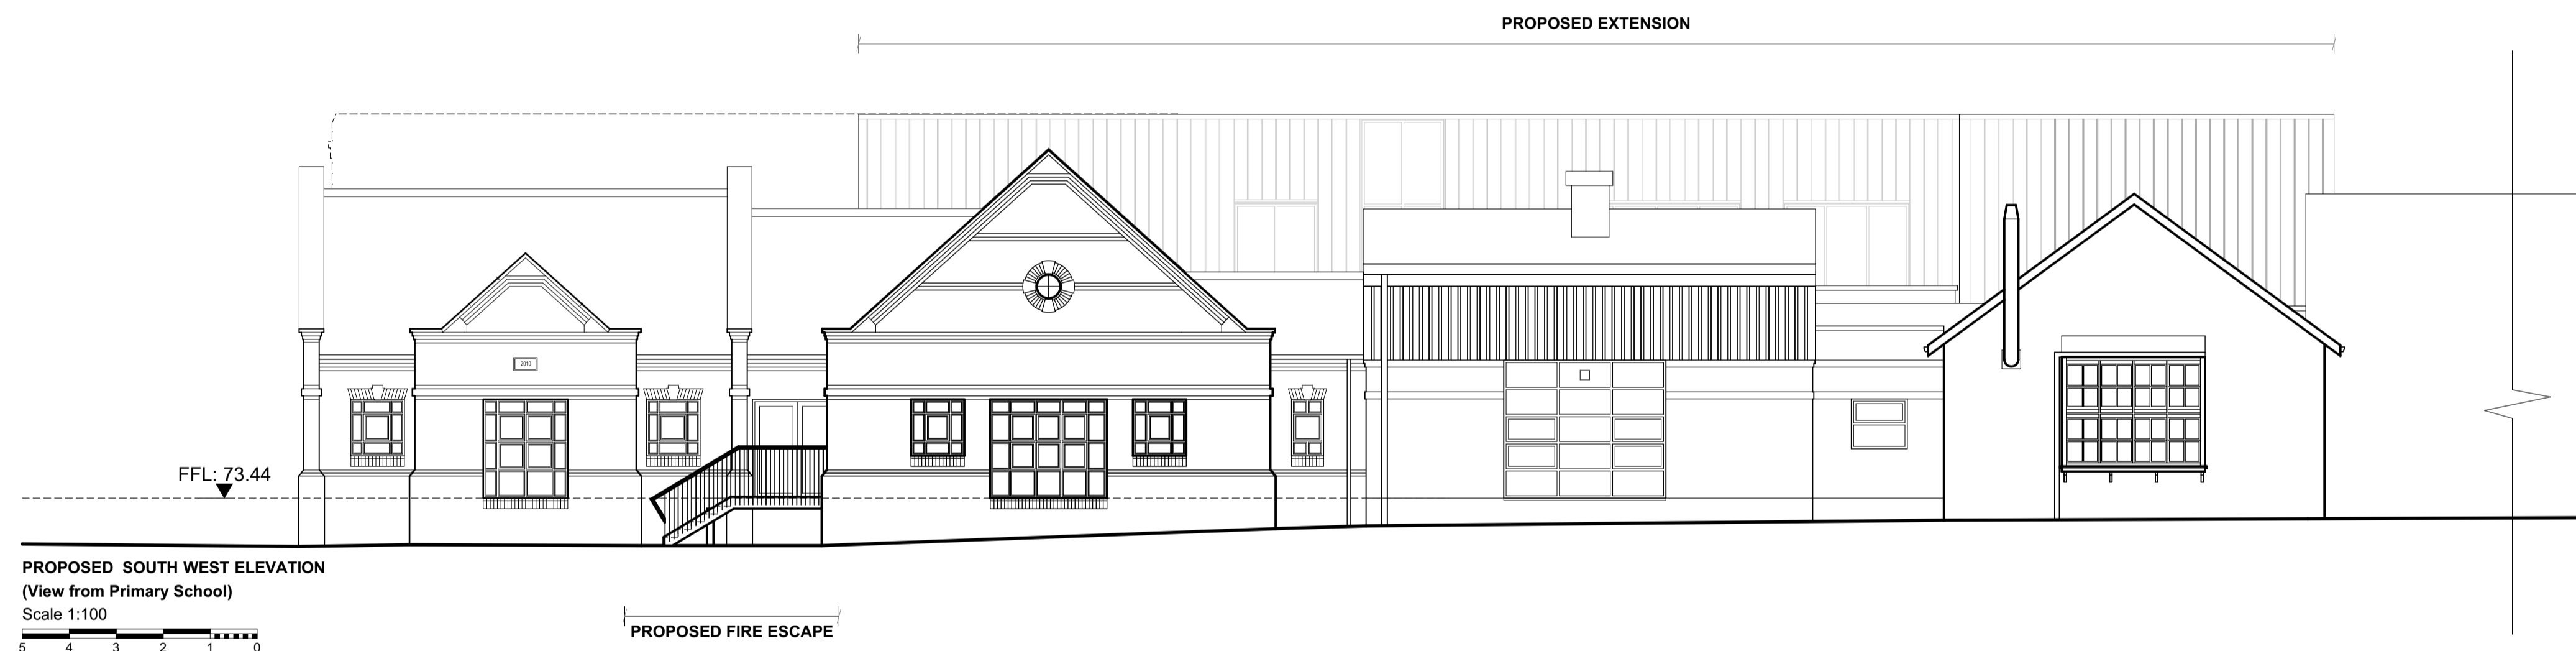

NOTE: DWG Files are provided FOR INFORMATION only. DWG Files are generated from ArchiCAD. Non-editable Hardcopies and PDF Files take precedence and in the event of any discrepancies please advise the Architect immediately.

DRAWING TITLE		
<b>Proposed Elevations</b>		
JOB DESCRIPTION		
<b>NEWPORT GIRLS' HIGH SCHOOL ACADEMY EXTENSION</b>		
STATUS		
<b>PLANNING</b>		
DRAWING SCALE:	DATE:	DRAWING REF:
<b>1:100, 1:500 @ A1</b>	<b>18/06/2020</b>	<b>2726-D-011A</b>
<b>BAART HARRIES NEWALL</b>		
<b>ARCHITECTS</b>		
<small>1 WILDERHOPE HOUSE POUNCEY GARDENS BELLE VUE SHREWSBURY SY3 7JG Fax: 01743 349744 Tel: 01743 361261</small>		