
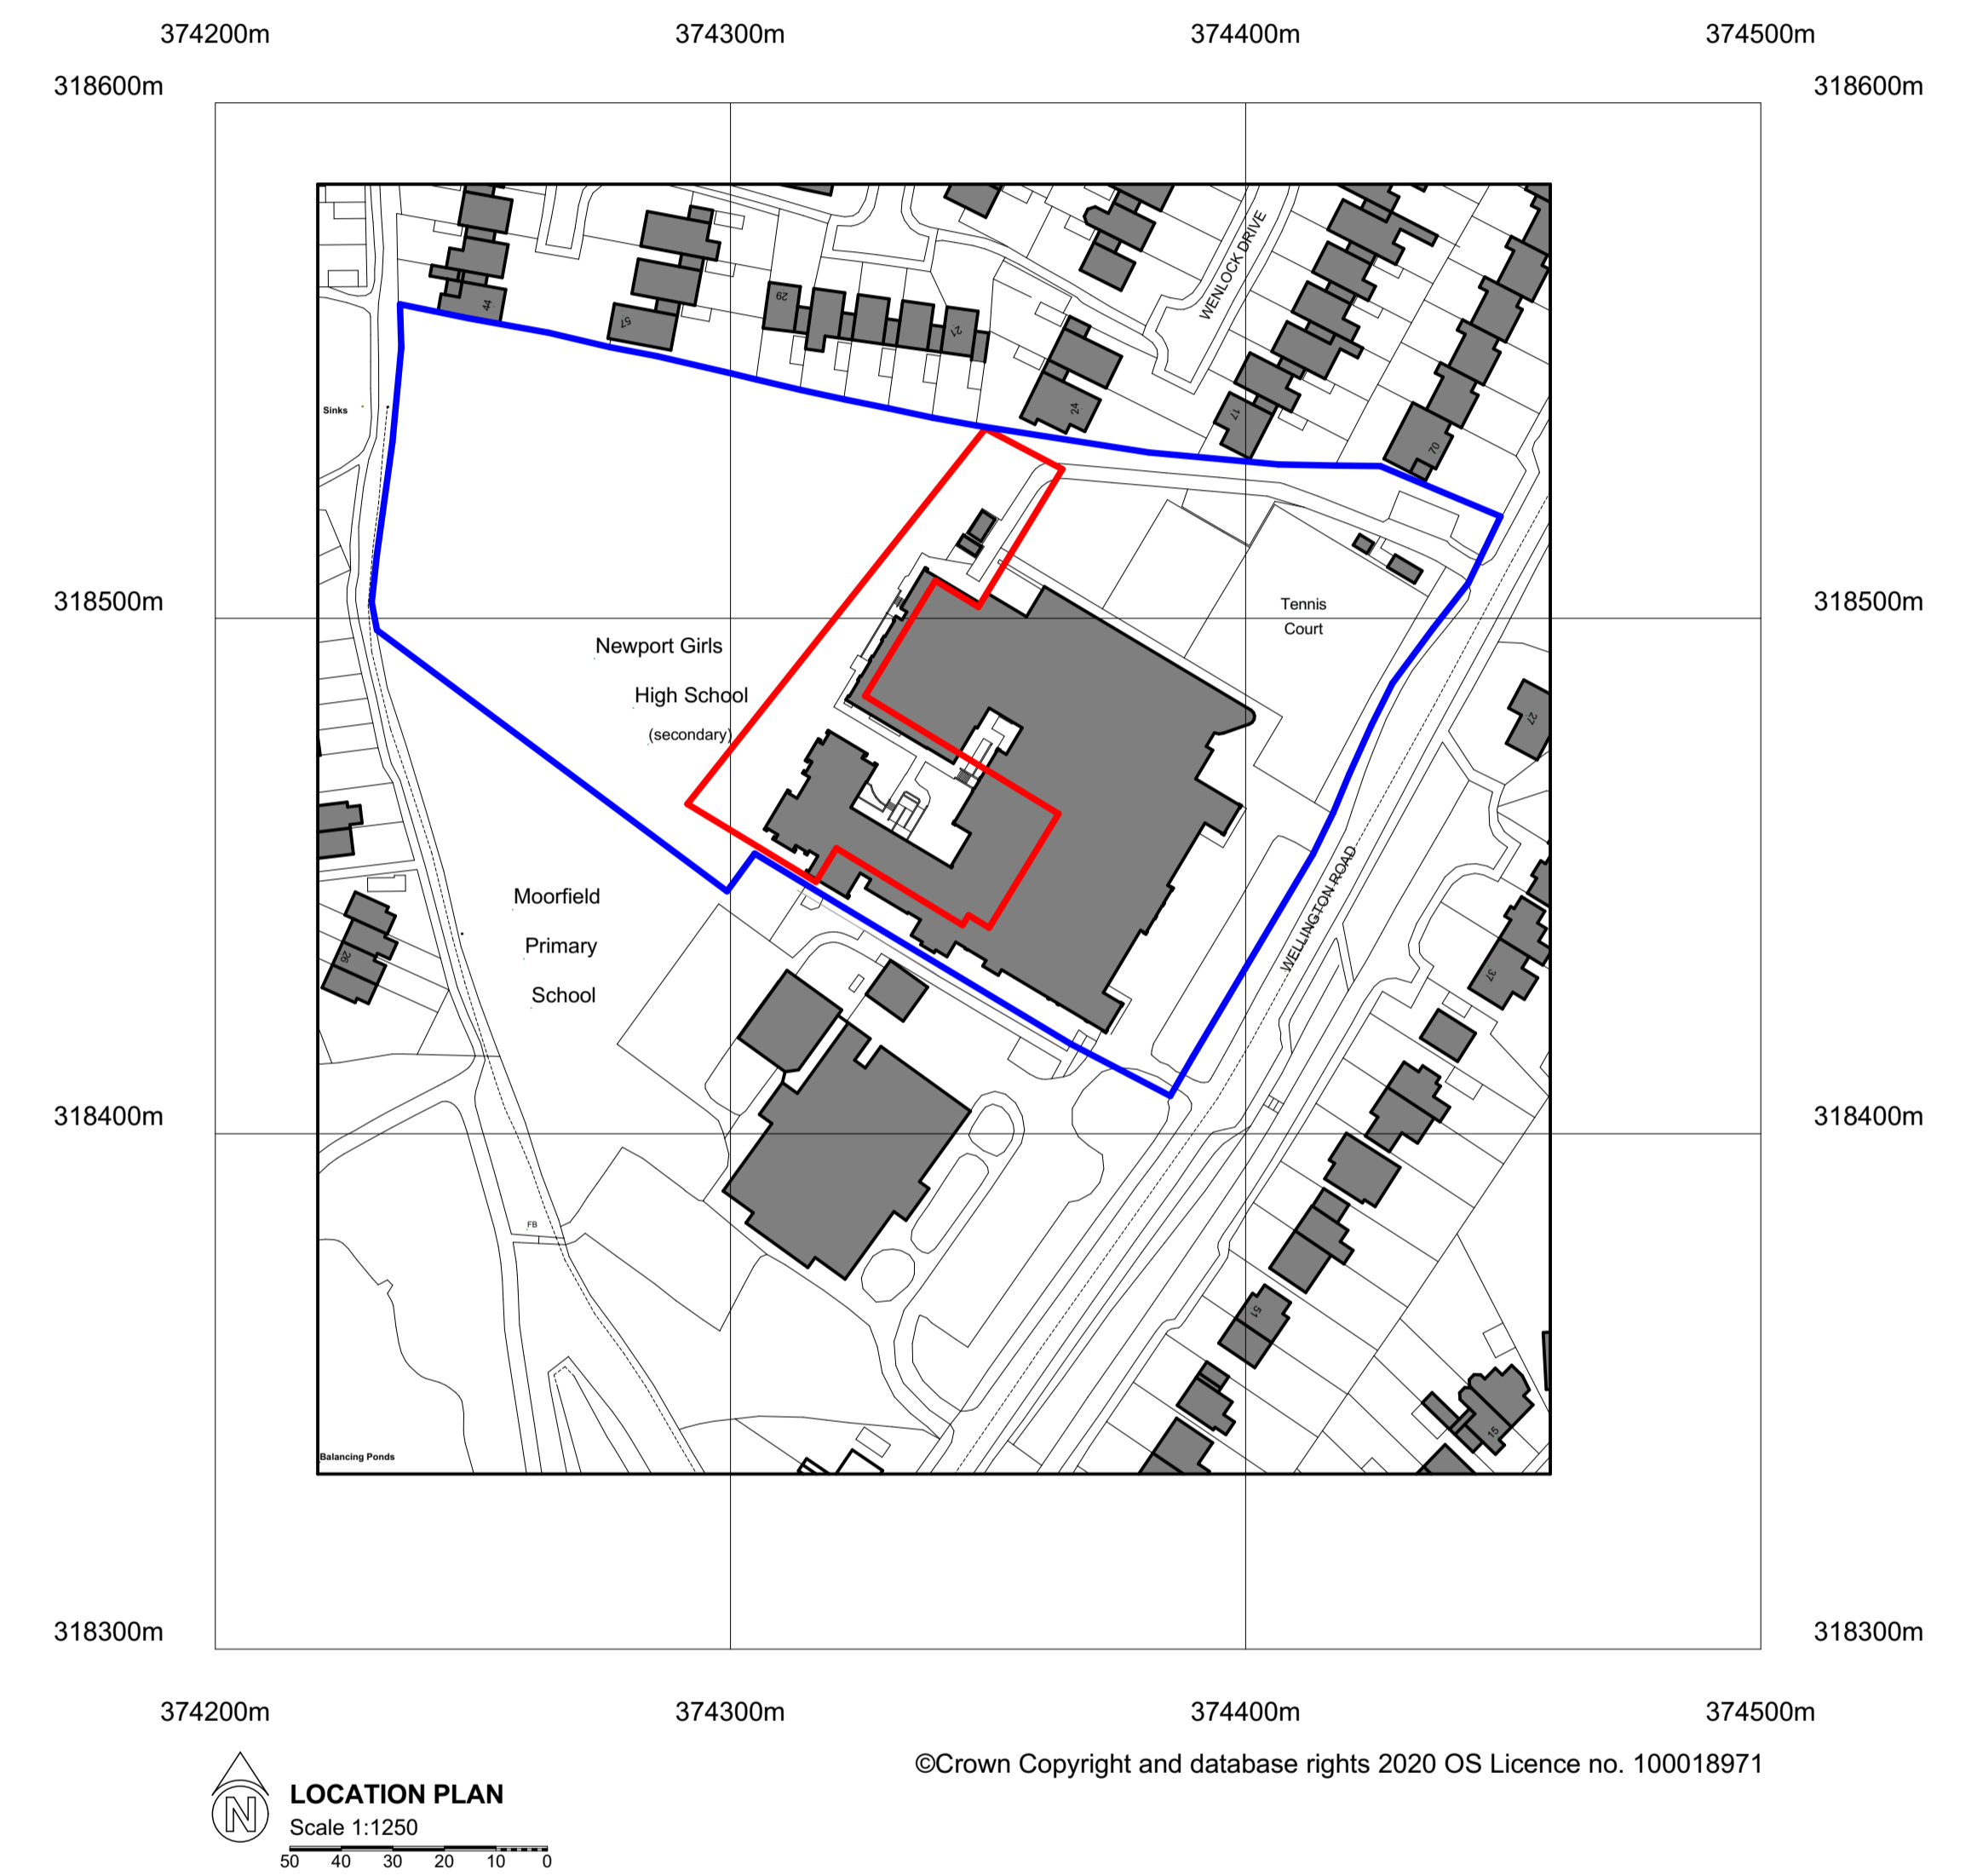


REVISION	DATE	DESCRIPTION

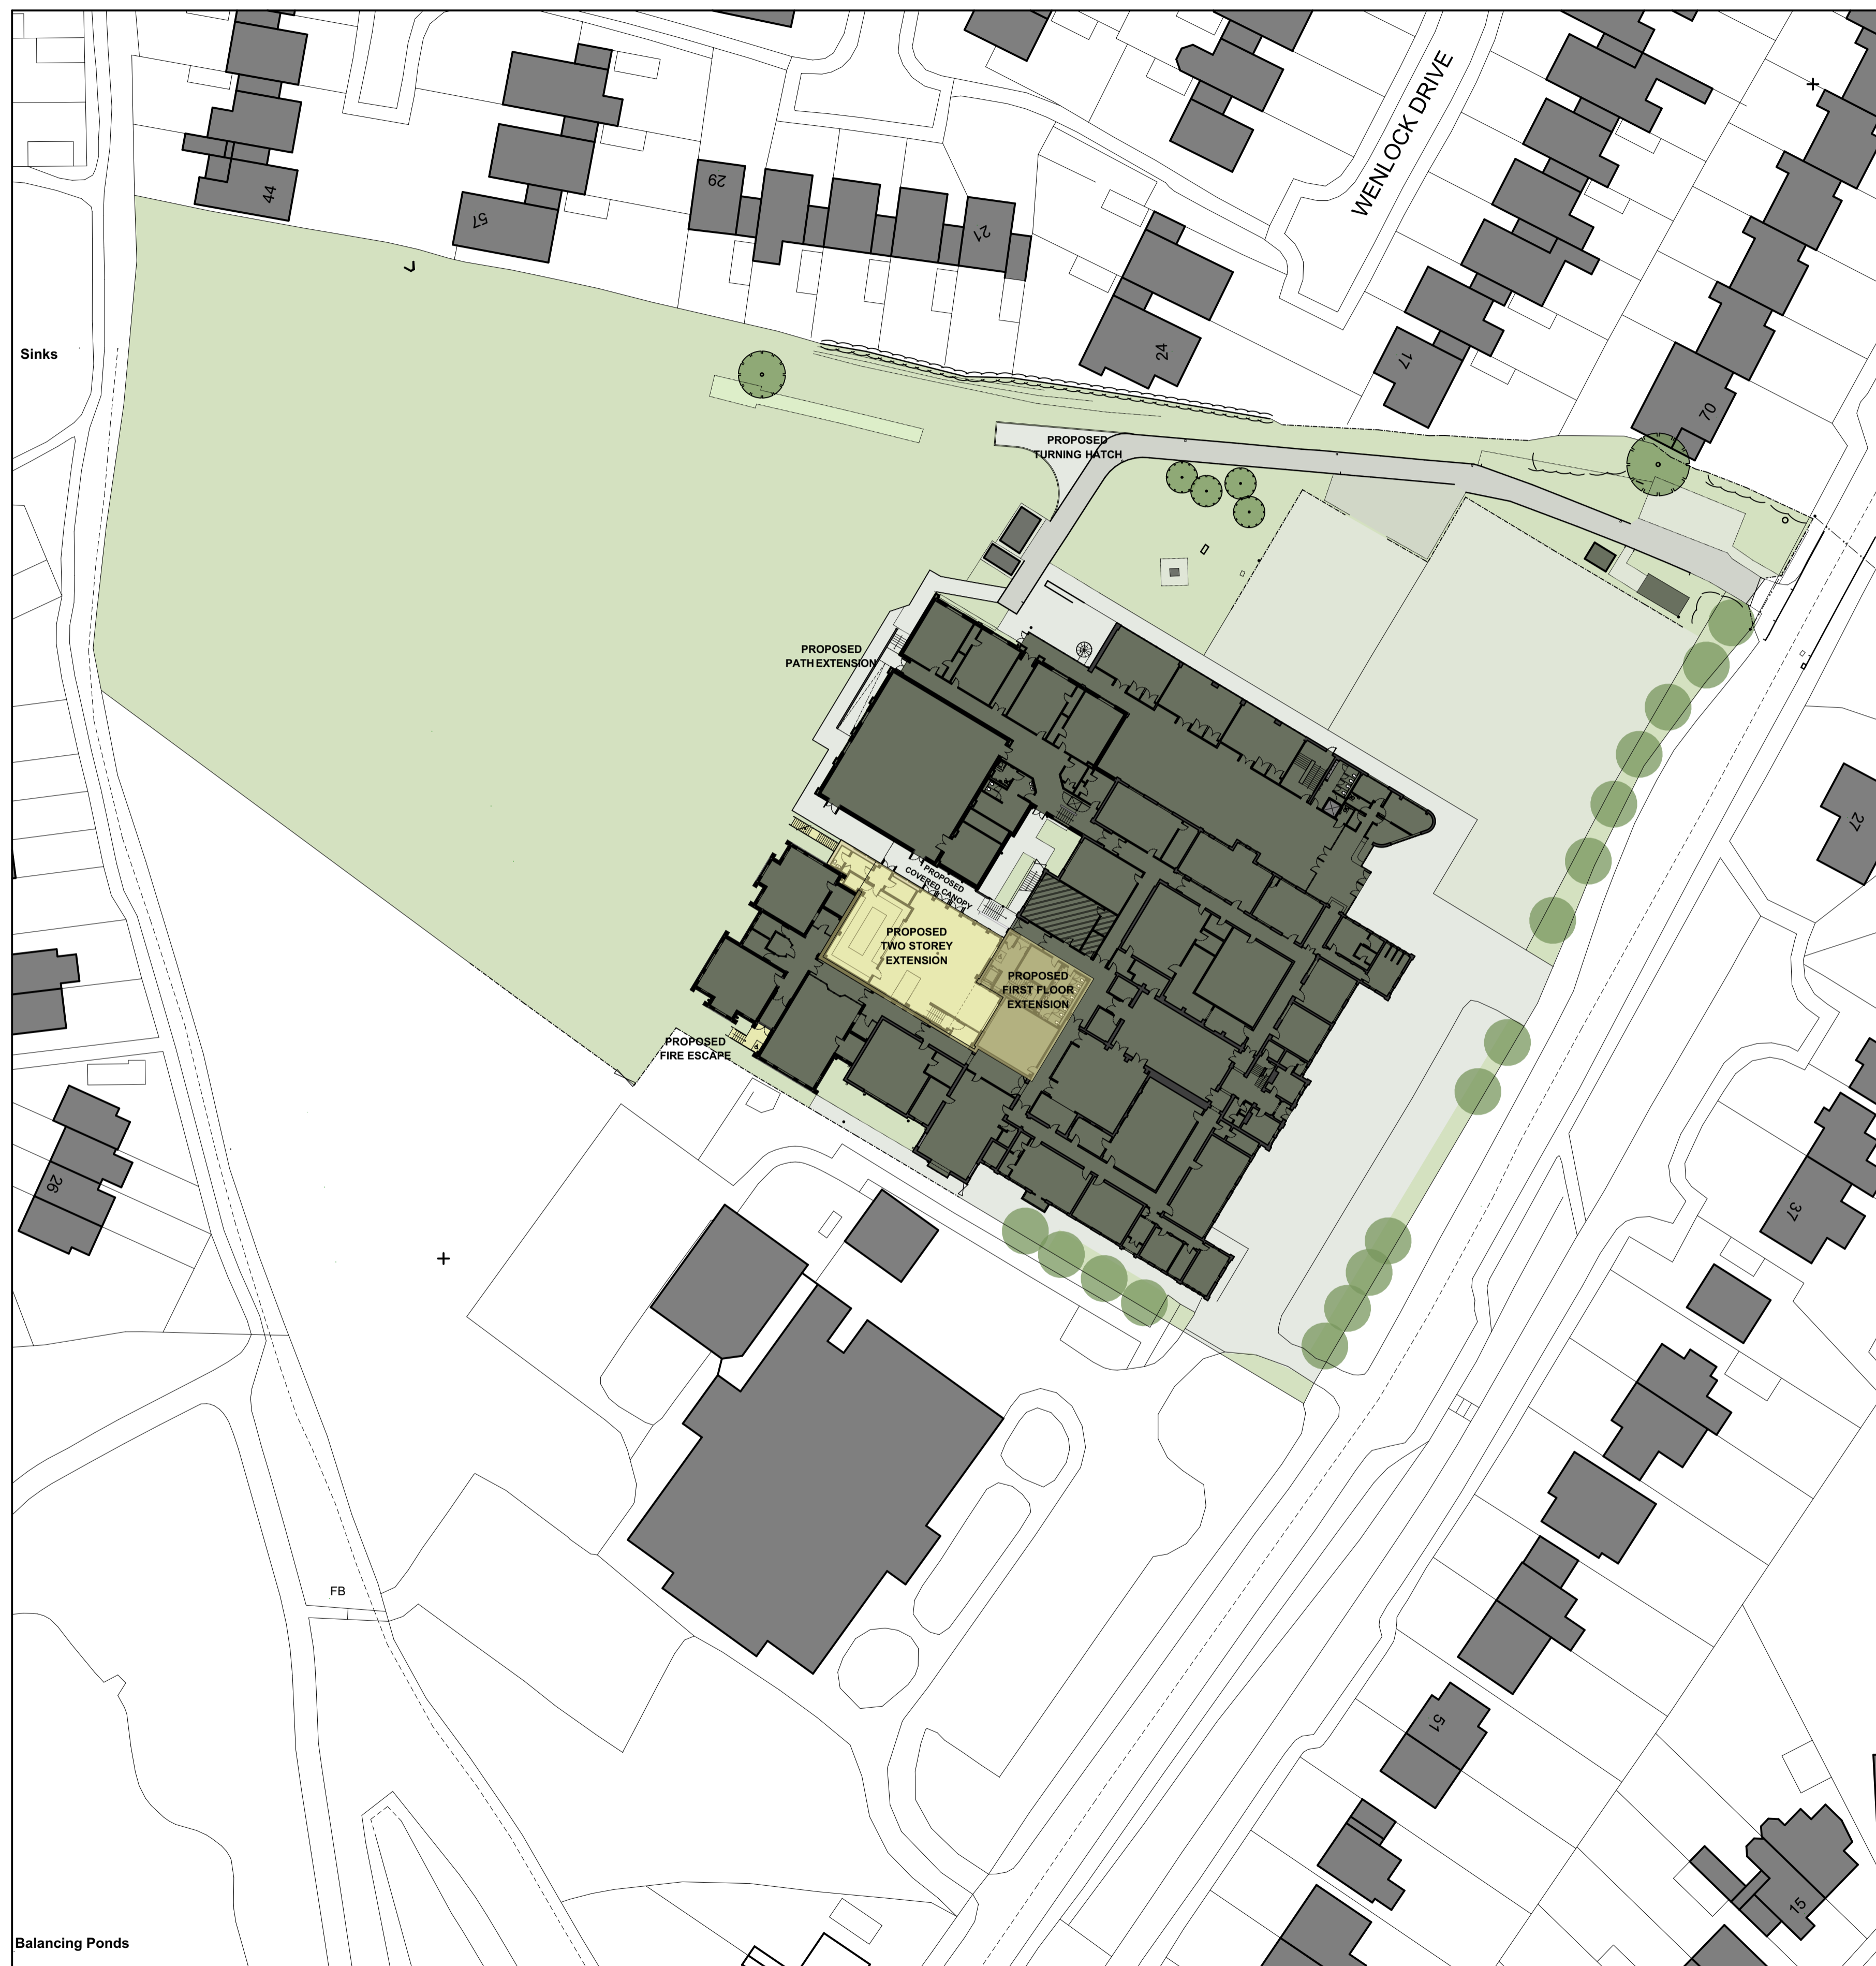

NOTE: DWG Files are provided FOR INFORMATION only. DWG Files are generated from ArchiCAD. Non-editable Hardcopies and PDF Files take precedence and in the event of any discrepancies please advise the Architect immediately.

DRAWING TITLE		DRAWING REF:
Location Plan and Block Plan		2726-D-001
JOB DESCRIPTION		
NEWPORT GIRLS' HIGH SCHOOL ACADEMY EXTENSION		
STATUS		
PLANNING		
DRAWING SCALE:	DATE:	
1:1250, 1:500 @ A1	18/06/2020	

BAART HARRIES NEWALL
ARCHITECTS

1 WILDERHOPE HOUSE
POURNIKY GARDENS
BELLE VUE
SHREWSBURY SY3 7JG
Fax: 01743 34944
Tel: 01743 361261

PROPOSED BLOCK PLAN
Scale 1:500