


# NEWPORT GIRLS' HIGH SCHOOL

This drawing has been created from a visual check survey only and is subject to site conditions once work commences. Any works required as a result of unforeseen factors on site are a chargeable extra. Any additional works requested are chargeable extras and must be authorised prior to commencement.

THIS DRAWING MUST BE SIGNED OR IT IS INVALID  
 Authorised for Manufacture  
 SIGNED \_\_\_\_\_  
 DATE \_\_\_\_\_  
 ON BEHALF OF \_\_\_\_\_

Contract Colour:	TBC
Carcase Colour:	TBC
Plinth Colour:	TBC
Worktop Colour:	TBC
Worktop height:	TBC
Carcase height:	TBC
Plinth height:	TBC
Handle type:	TBC

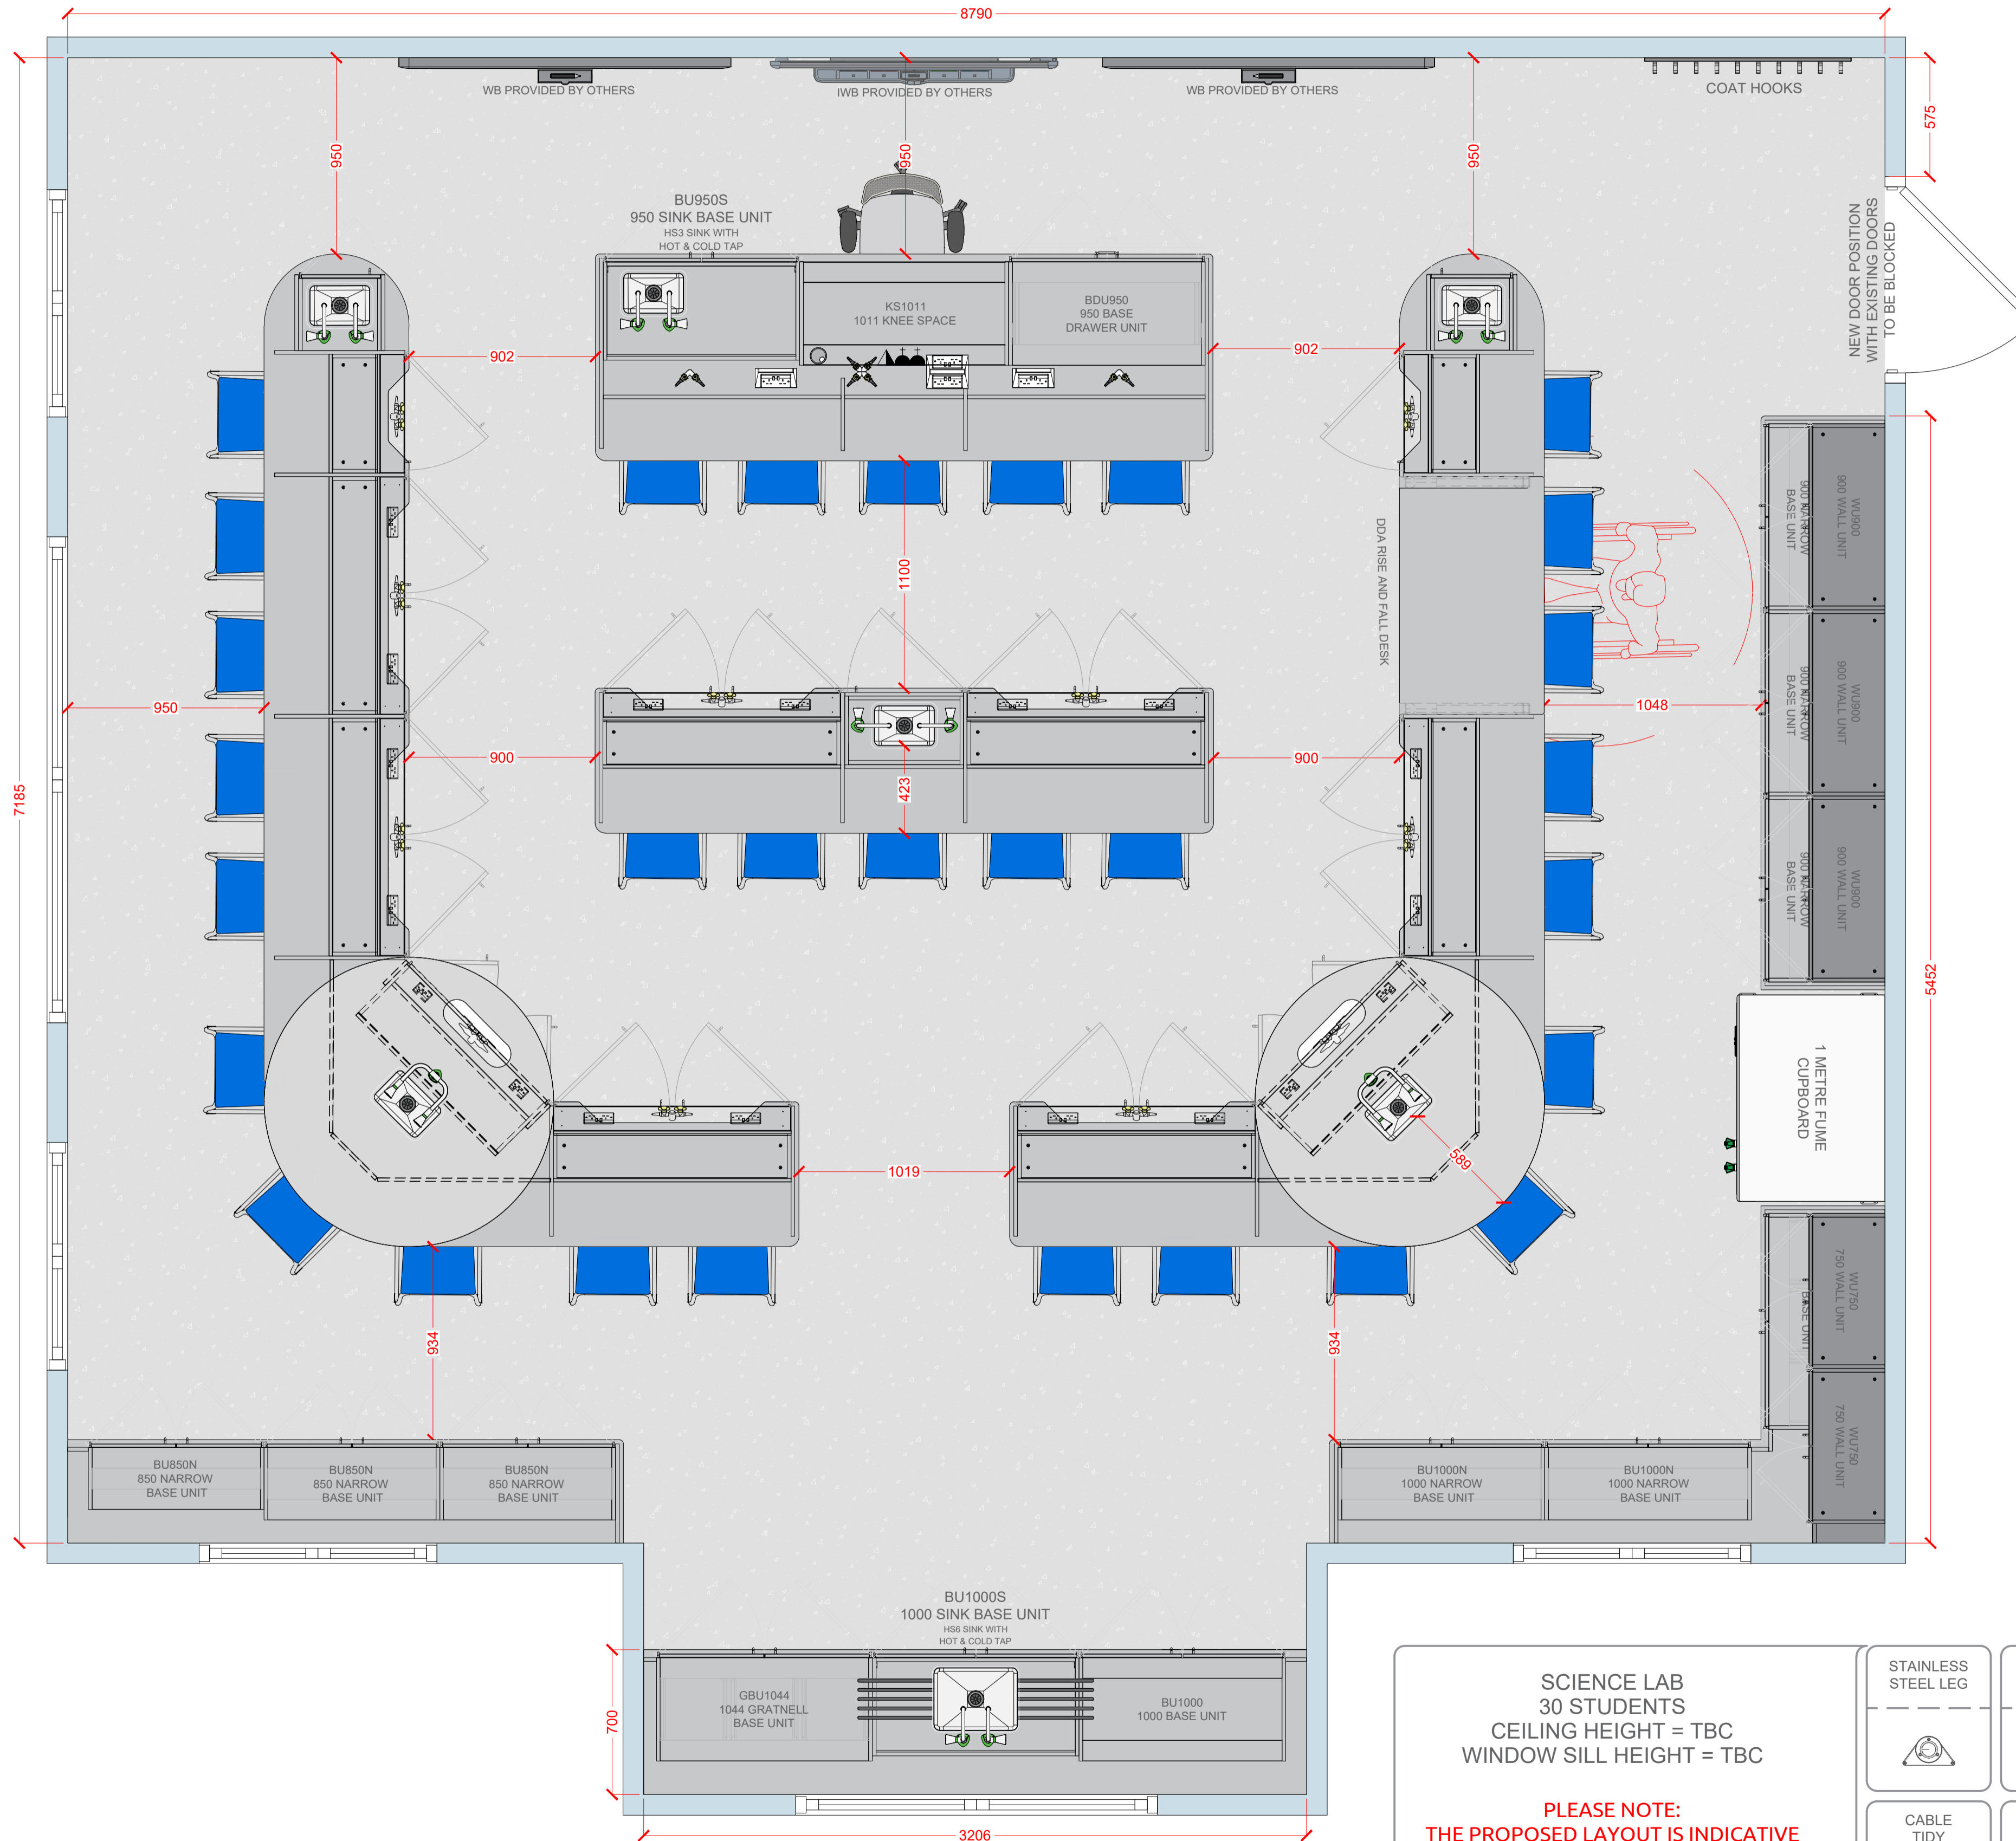

SCIENCE LAB  
 30 STUDENTS  
 CEILING HEIGHT = TBC  
 WINDOW SILL HEIGHT = TBC

**PLEASE NOTE:  
 THE PROPOSED LAYOUT IS INDICATIVE  
 ALL DIMENSIONS ARE SUBJECT TO A  
 THOROUGH SITE SURVEY.**

STAINLESS STEEL LEG	DATA POINT	TV POINT	2 GANG POWER POINT
CABLE TIDY	H/C FEED	SWITCH FUSED SPUR	SINGLE POWER POINT

Rev	Date	Note	By
C	25.06.20	CHANGES UPON CLIENT REQUEST	NH
B	29.02.20	CHANGES UPON CLIENT REQUEST	NH
A	28.05.20	INITIAL CONCEPT	NH

DO NOT SCALE FROM THIS DRAWING.  
 All dimensions are shown in millimeters unless stated otherwise. All sizes to be checked on site prior to works commencing. Any discrepancies must be reported to the issuer on discovery.

**innovo**  
 Design Group

Unit 4A, Crossley Park  
 Crossley Road  
 Stockport SK4 5BF  
 Tel: 0161 477 5300  
 Fax: 0161 477 1404

Innova Design Group LTD own the copyright of this and any associated documents. Such documents may not be used or reproduced for any purpose other than that for which they were created.

Project Number: 22142  
 Project Description 1: SCIENCE LAB  
 Project Description 2:

Drawing Title: NEWPORT GIRLS' HIGH SCHOOL SCIENCE LAB

Customer: PAUL HARRIES  
 Customer Address: BAART HARRIES' NEWALL ARCHITECT WELINGTON ROAD 1 WILDERHOPE HOUSE POUNTNEY GARDENS BILLEVE SHREWSBURY SY3 7LG

End user (Client): NEWPORT HIGH SCHOOL  
 Site Address: NEWPORT HIGH SCHOOL WELINGTON ROAD 1 WILDERHOPE HOUSE POUNTNEY GARDENS BILLEVE SHREWSBURY SY3 7LG

Project Start Date	28.05.20	Status	PRELIMINARY	Page Range	00	Drawn	NH
Current Date	28.05.20	Scale	1:20	of	00	Checked	NH
Delivery Date	TBC	File Comment		Valid	00	Drawn	NH